


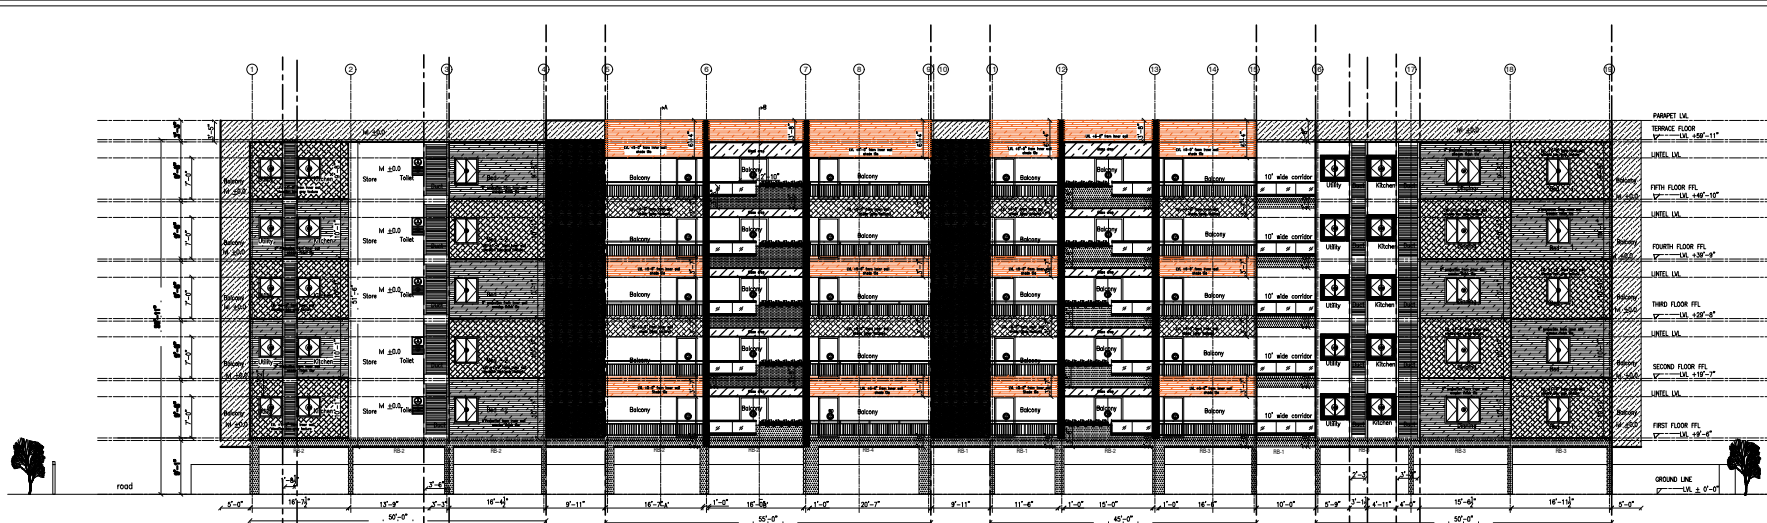

NOTE:

1. This drawing is property of Idea Space and cannot be reproduced without the consent.
2. Dimensions should be read not to be scaled.
3. Any discrepancies in the drawing should be brought to the notice of the Architect.
4. All measurements are including final finishes, unless otherwise mentioned.

s.no	Description	sign

CLIENT :

Proposed Apartment for
M/s. Naaval Properties @ Salem

ARCHITECTURAL CONSULTANTS:



No : 63/2, Alwin Nagar, Singam By Pass Road,
Ramanathapuram, Coimbatore - 45.
Mobile : 9944474804.

PURPOSE OF DRAWING:

- ☐ For Reference
☐ For Tender
☒ For Construction

DRAWING TITLE:

ELEVATION

Date: 29.01.24	Drawn: Nandhini
Scale: NTS	Checked :Mr.Singaram
File Path: F:/P.22/NP/FA	
Revision	
R1	19.10.24 MEP Duct Updated

HATCHES	MATERIAL NAME	SIZE (mm)	MENTION OF MATERIAL LEVELS/DEPTH FROM INNER WALL SURFACE
	5'-0" wall	5'-0"	5'-0"
	0'-9" wall	0'-9"	0'-9"
	0'-0" wall	0'-0"	0'-0"
	5'-0" wall	5'-0"	5'-0"
	1'-9" wall	1'-9"	1'-9"
	0'-0" wall	0'-0"	0'-0"

S.NO	DESCRIPTION	SIZE	UNIT	QTY	REMARKS
1	W	4'-0" x 7'-0"	7'-0"	2'-0"	
2	W	4'-0" x 7'-0"	7'-0"	2'-0"	
3	W	4'-0" x 7'-0"	7'-0"	2'-0"	
4	W	4'-0" x 7'-0"	7'-0"	2'-0"	
5	W	4'-0" x 7'-0"	7'-0"	2'-0"	

EAST ELEVATION