


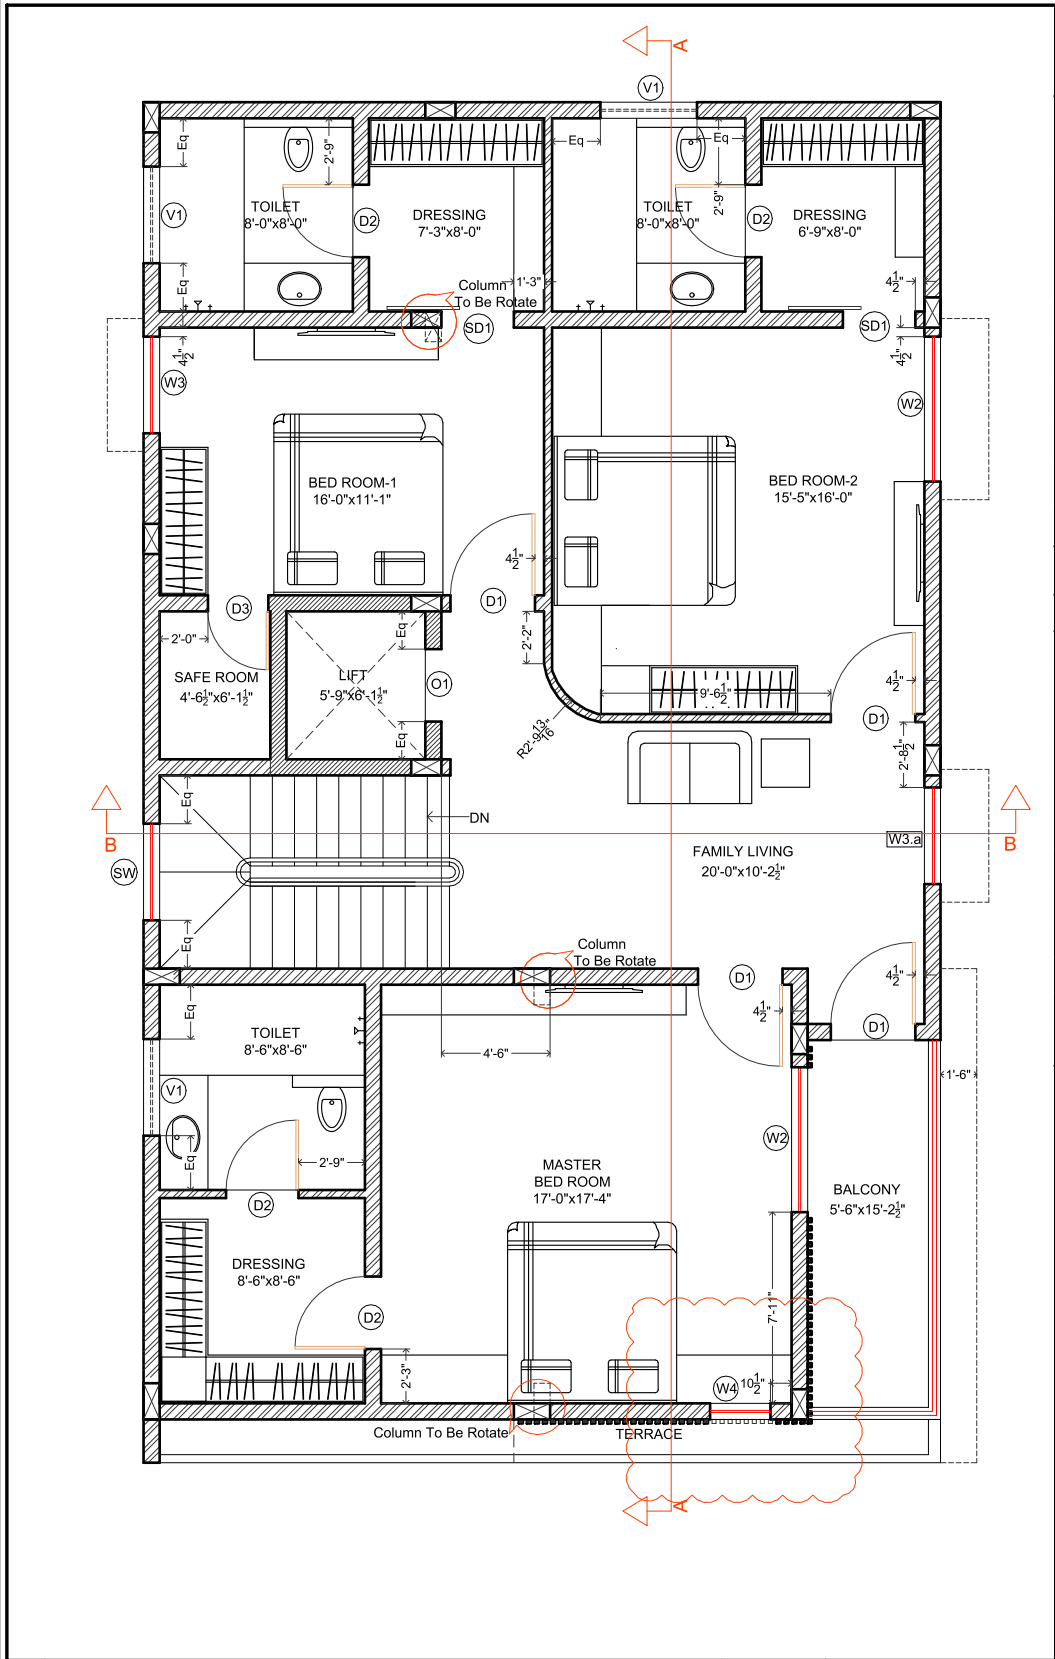

JOINERY DETAIL :-

DOOR SCHEDULE:

| NAME | DESCRIPTION                            | SIZES        | Nos. |
|------|----------------------------------------|--------------|------|
| MD   | T.W. FRAME AND SHUTTERS AS PER DESIGN. | 4'-0"x8'-0"  | -    |
| PD   | T.W. FRAME AND SHUTTERS AS PER DESIGN. | 4'-6"x8'-0"  | -    |
| D1   | T.W. FRAME AND SHUTTERS AS PER DESIGN. | 3'-6"x8'-0"  | 4    |
| D2   | T.W. FRAME AND SHUTTERS AS PER DESIGN. | 3'-0"x8'-0"  | 4    |
| D3   | T.W. FRAME AND SHUTTERS AS PER DESIGN. | 2'-6"x8'-0"  | 1    |
| FD1  | T.W. FRAME AND SHUTTERS AS PER DESIGN. | 12'-0"x8'-0" | -    |
| SD1  | SLIDING DOOR                           | 3'-0"x8'-0"  | 2    |
| O1   | OPEN                                   | 3'-0"x7'-0"  | 1    |
| O2   | OPEN                                   | 3'-6"x8'-0"  | -    |

WINDOW SCHEDULE:

| NAME | DESCRIPTION                            | SIZES        | SILL     | Nos. |
|------|----------------------------------------|--------------|----------|------|
| W1   | T.W. FRAME AND SHUTTERS AS PER DESIGN. | 12'-0"x7'-0" | 1'-0"    | -    |
| W2   | T.W. FRAME AND SHUTTERS AS PER DESIGN. | 6'-0"x5'-6"  | 2'-6"    | 2    |
| W3   | T.W. FRAME AND SHUTTERS AS PER DESIGN. | 4'-0"x5'-6"  | 2'-6"    | 1    |
| W3.a | T.W. FRAME AND SHUTTERS AS PER DESIGN. | 4'-0"x7'-0"  | 1'-0"    | 1    |
| W4   | T.W. FRAME AND SHUTTERS AS PER DESIGN. | 2'-6"x5'-6"  | 2'-6"    | 1    |
| W4.a | T.W. FRAME AND SHUTTERS AS PER DESIGN. | 2'-6"x7'-0"  | 1'-0"    | -    |
| KW   | T.W. FRAME AND SHUTTERS AS PER DESIGN. | 4'-0"x4'-0"  | 4'-0"    | -    |
| V1   | T.W. FRAME AND SHUTTERS AS PER DESIGN. | 4'-0"x2'-0"  | B.LINTEL | 3    |

GOOD FOR CONSTRUCTION

PROJECT TITLE :

PROPOSED RESIDENCIAL VILLA FOR  
M/s.GREEN FIELDS AT COIMBATORE

DWG BY

MUTHU



VILLA -A.1 TO -A.8  
TYPICAL FIRST FLOOR  
WORKING DRAWING

JOB NO

GK-01

DRG NO.

A-101

SCALE

NOT TO  
SCALE

DATE

22-08-2025

C U B I S M

ARCHITECTS & INTERIORS  
Ar.PRASANN PARVATIKAR  
Ar.ROOPASHREE PARVATIKAR  
#20, 1st FLOOR, 2nd STREET,  
PETHICHETTI PURAM EAST,  
RAYAPURAM TIRUPUR: 641 601  
TELEFAX: (0421) 4326414