


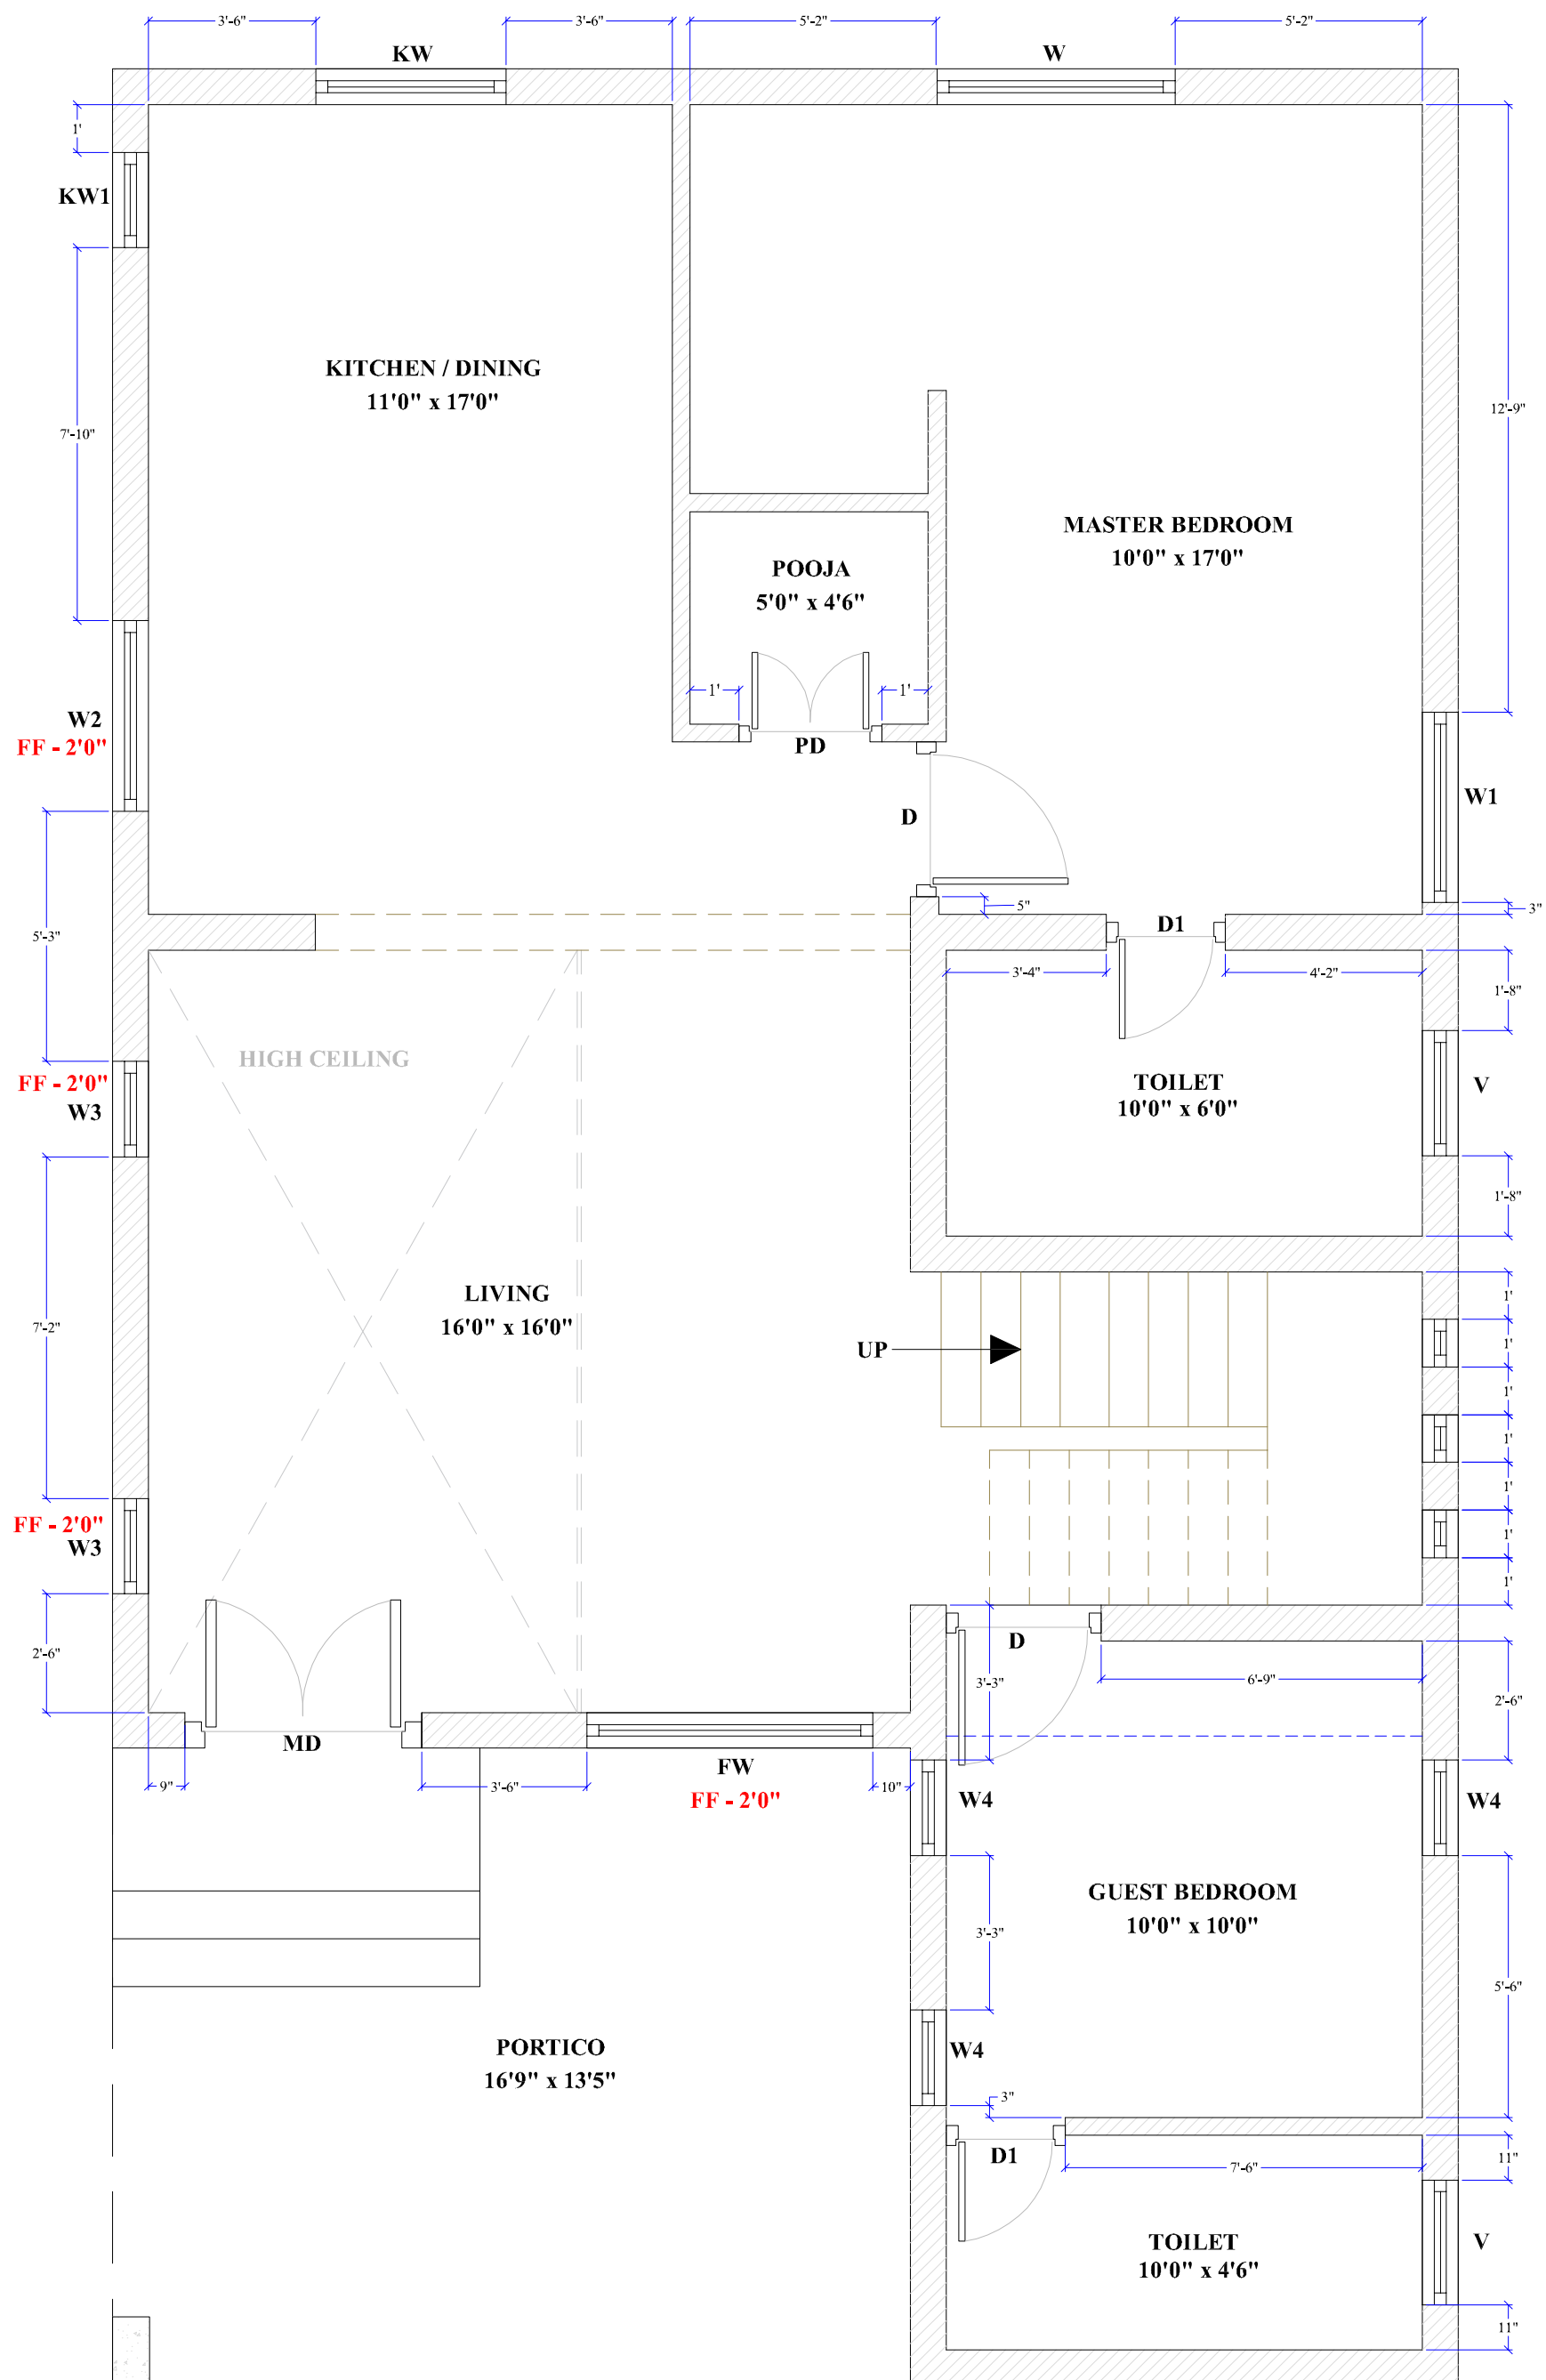

GF - CIVIL LAYOUT

PROJECT NAME & NO: Mrs. Kavitha & Family	<u>Note</u> <i>*All Measurement are in finished level</i> <i>*Do not scale this drawing. follow written dimensions only.</i> <i>*All dimensions should be verified before execution.</i>	 NORTH	DRAWN BY :	Priyadharsini.R	 Kashna dimension Interior designers & contractors 8/1 , Union Office Road , (Kamachi Store Upstair) kavundampalayam Coimbatore -30. ☎0422-4384011 ashnaoffice@gmail.com
DRAWING NAME: GF - CIVIL LAYOUT			CHECKED BY :	LakshmiPriya K.P	
PROJECT LOCATION: Coimbatore			CHECKED ON :	22 April 2026	
			SCALE:	A4 - NTS	
		DWG NO : 02	APPROVED BY :	PKR	