


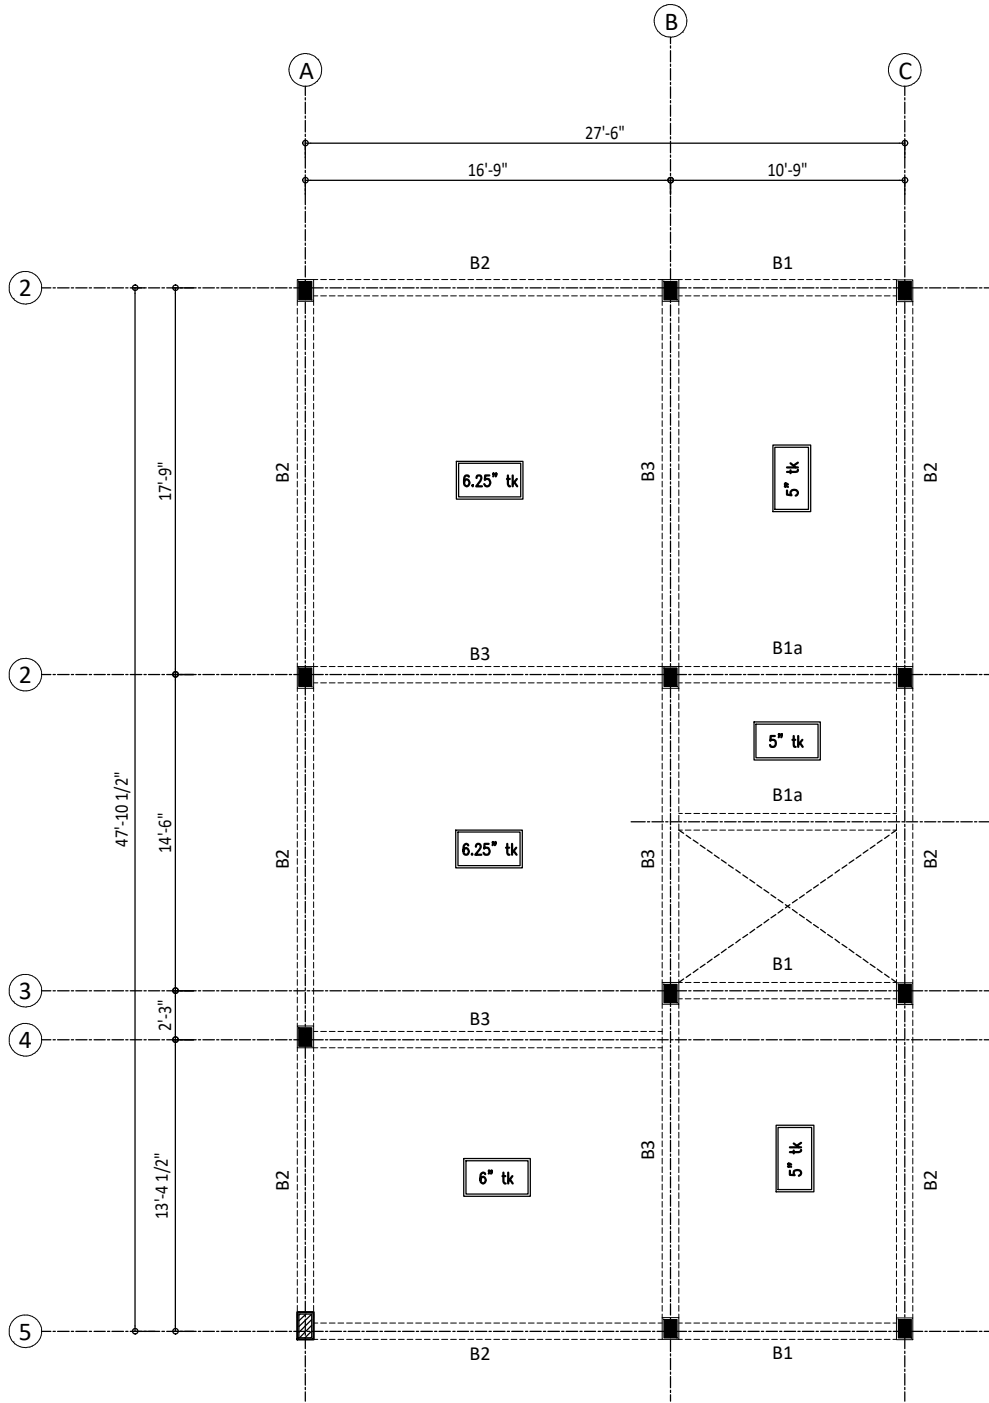

GROUND FLOOR ROOF BEAM LAYOUT

NOTES:

1. All drawing should be read along with the relevant Architectural drawings.
2. All dimensions are in 'mm' unless otherwise specifically stated.

AREA DETAILS

PROPOSED

JOINERY DETAILS

CLIENT :
Mrs. Kaviya
AT THUDYALUR, COMBATORE.

PROJECT :
PROPOSED RESIDENTIAL BUILDING.,
AT THUDYALUR, COMBATORE.

DRAWING TITLE :
G.F. ROOF LAYOUT
(TOP REBAR LAYOUT)

SCALE	DRAWN BY	CHECKED BY	DATE
N.T.S	APG	APG	08.05.2026

ENGINEER:
Email : bultechcbe@gmail.com
Mobile : +91 8870010001, +91 9187874912
BULTECH CONSTRUCTIONS.,
405, 8th CROSSING COMPLEX,
POPPANAHALLI ROAD,
SELVANAPURAM,
COMBATORE,
PIN : 641105.

STRUCTURAL CONSULTANT:
Mobile : +91 75399 10407
Email : apgsowmya@gmail.com
GM STRUCTURAL CONSULTANTS.,
10/45, TTK NAGAR,
NEAR INDIAN BANK,
VARIUR,
DHARMAPUR, PIN : 636 903.
2/228, SKC COMPLEX,
KRISHNAGIRI MAIN ROAD,
MADRASPUR,
DHARMAPUR DT. 635 305