


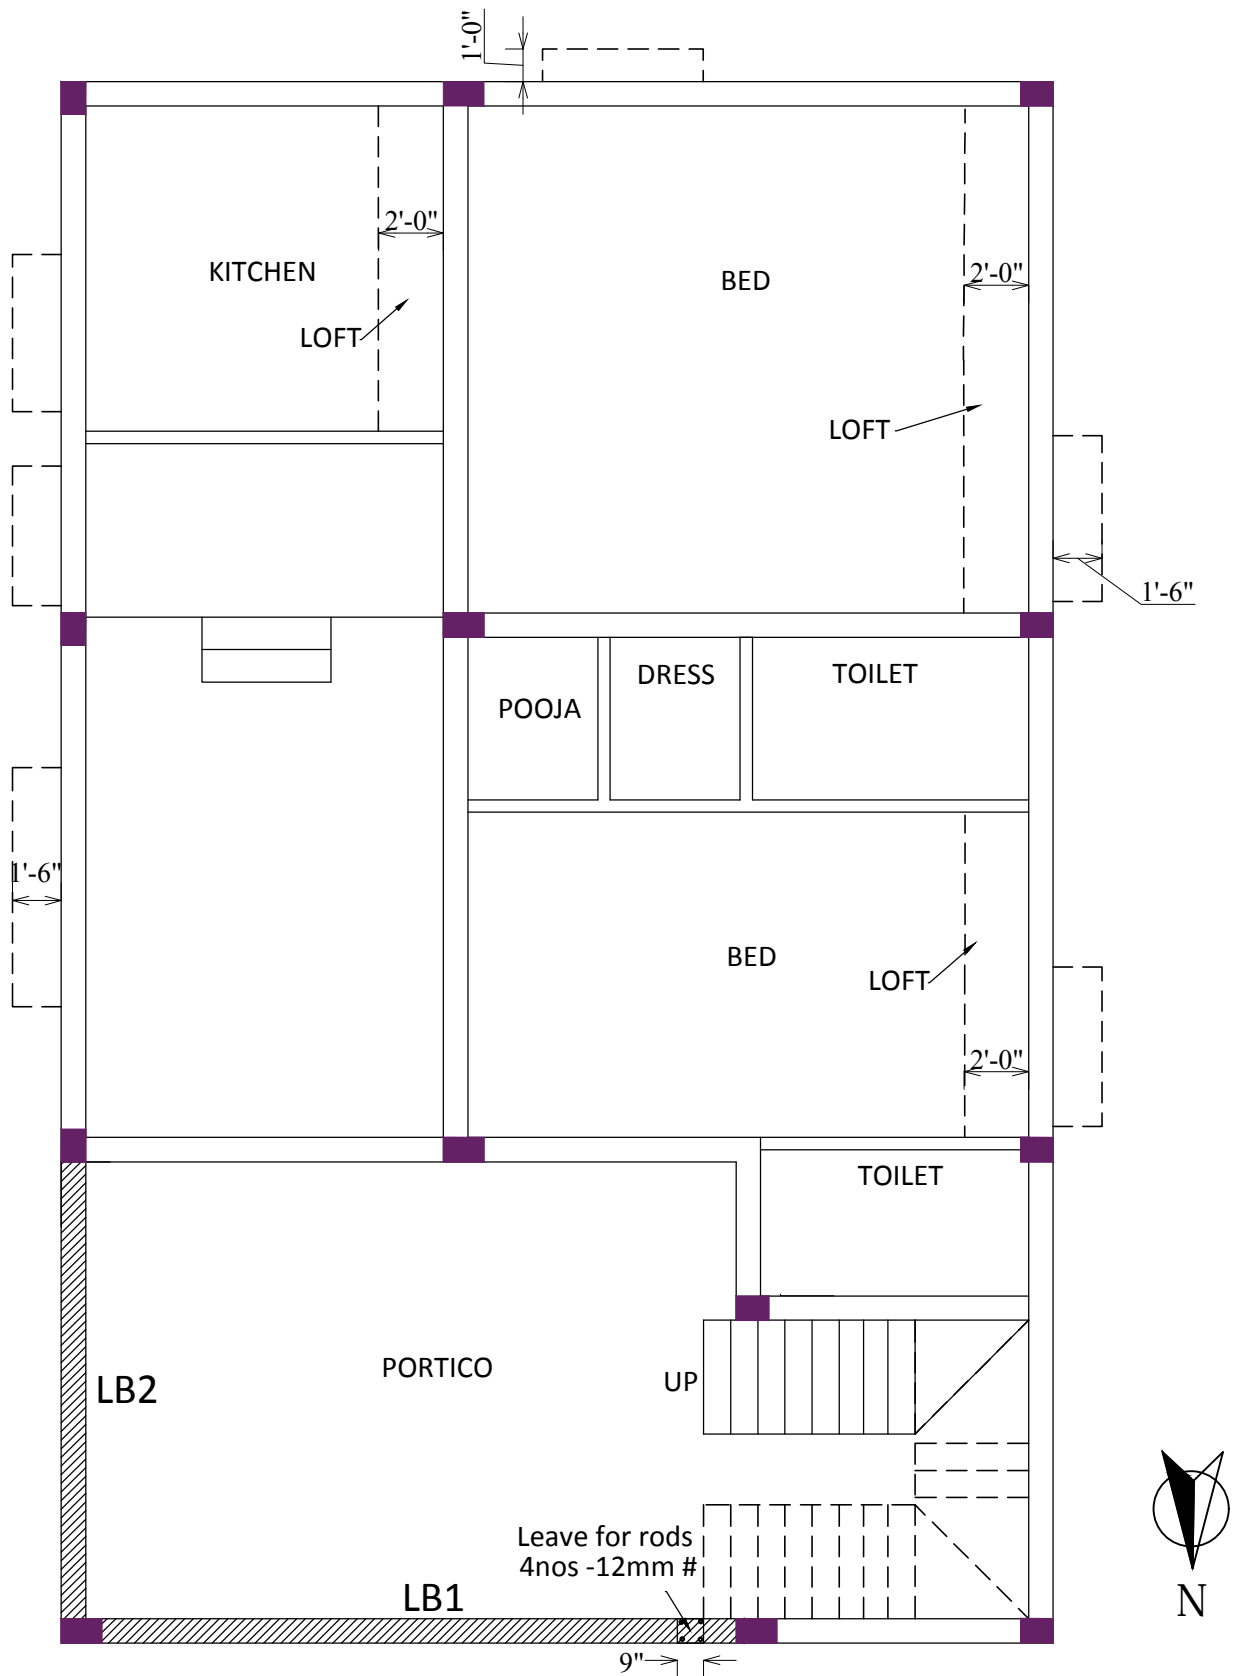

PROPOSED RESIDENTIAL BUILDING
AT COIMBATORE.

GROUND FLOOR LINTEL LAYOUT

BUILTECH CONSTRUCTION
Er.Saravana Kumar
Mob:- +91 88700 10001
+91 9787876912