
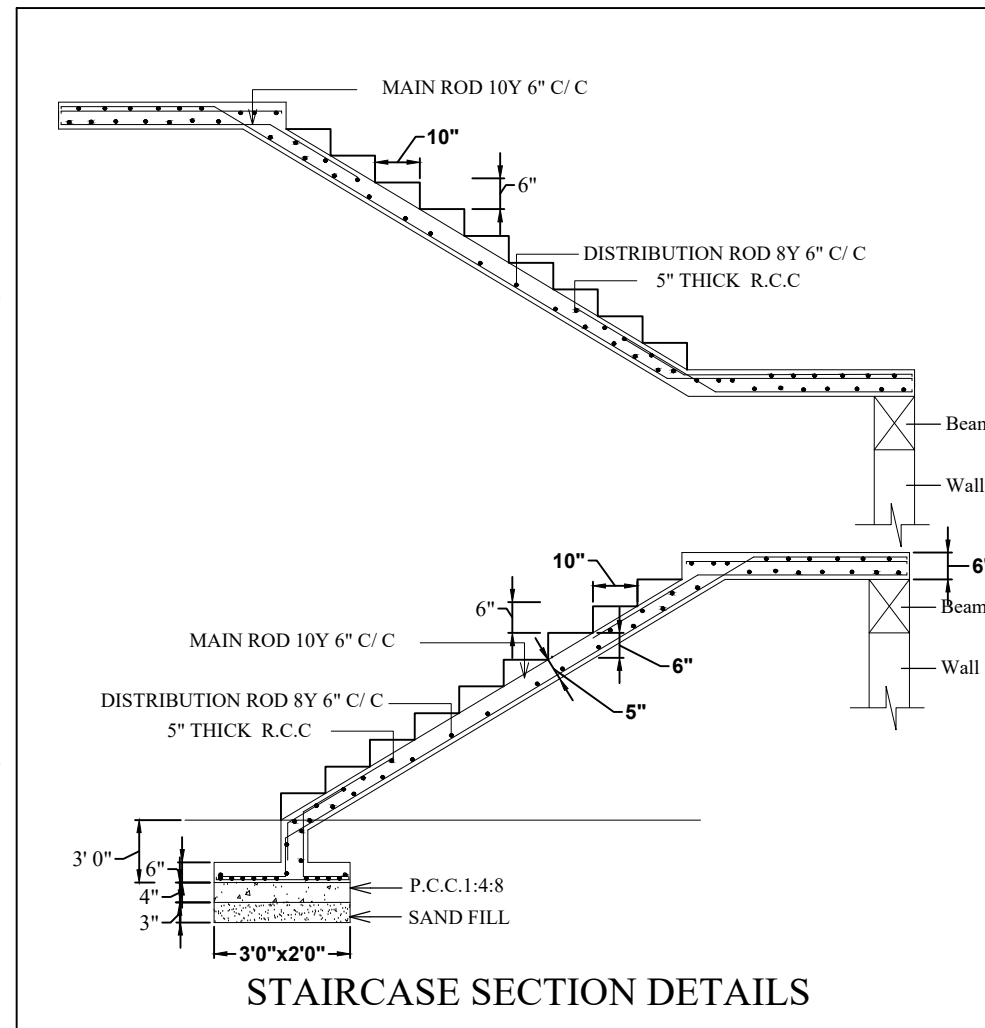


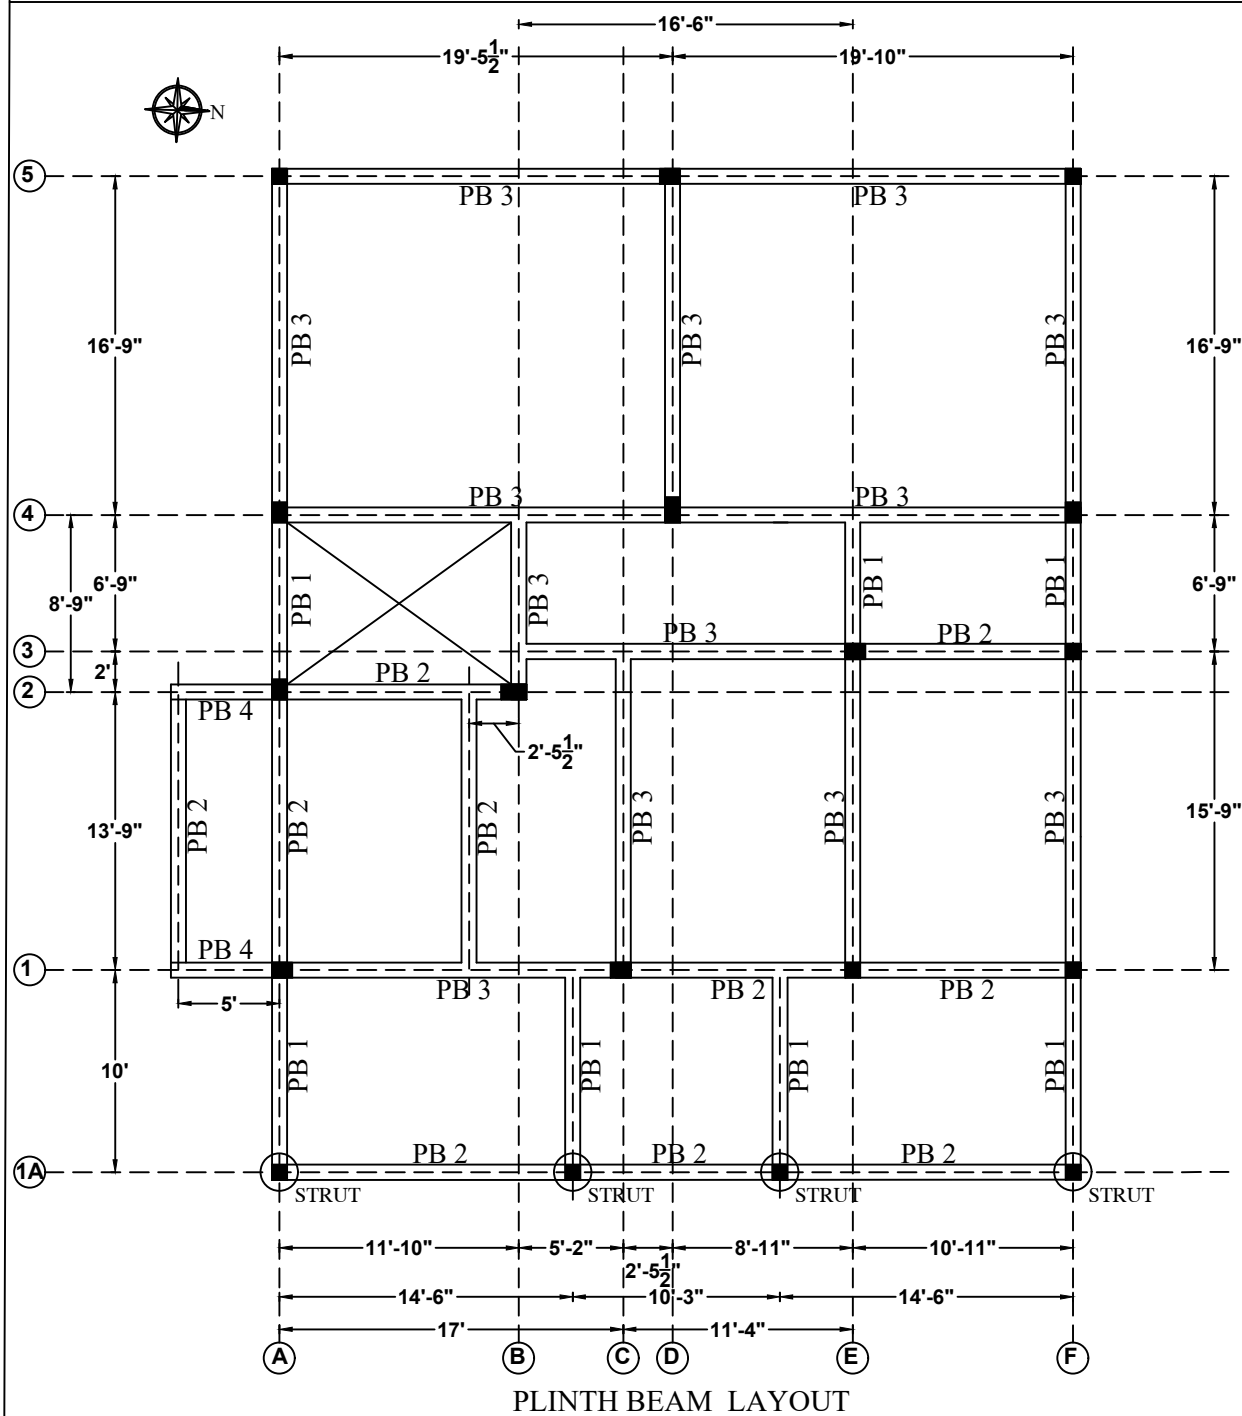


ALL DIMENSIONS ARE IN FOOT AND INCHES


DEPTH OF ALL FOOTING SHOULD BE AT THE SAME LEVEL

LAPPING OF COLUMN RODS SHOULD NOT BE DONE AT SAME LEVEL

PB 1	PB 2	PB 3	PB 4

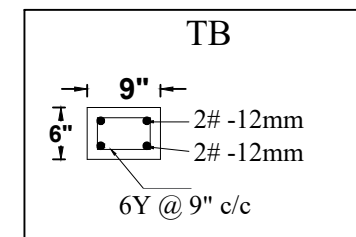

ADOPT TIE BEAM DETAIL TB ON TOP LEVEL OF BASEMENT FILLING UNLESS IT EXCEEDS 3'0" IN HEIGHT.

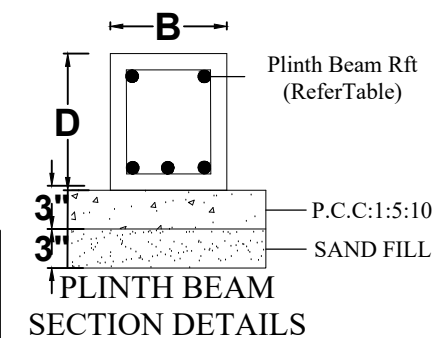

THIS DRAWING IS THE PROPERTY OF ``Deekshi Homes`` AND MUST NOT BE PASSED ON TO ANY PERSON OR BODY NOT AUTHORISED BY US TO RECEIVE IT NOR BE COPIED OR OTHERWISE MADE USE EITHER IN FULL OR IN PART BY SUCH PERSON OR BODY WITHOUT OUR PRIOR PERMISSION IN WRITING.

	REVISION	
S.NO	DESCRIPTION	APPROVED DATE

PROJECT :
Proposed Ground + 1 Residential Building at Yercaud.

CLIENT :Mr.Elango.

DRAWING DETAILS
Plinth Beam & Staircase Details.

JOB NUMBER: 01/21 **REVISION NO - 00**

DRAWN BY :N.Jagadish,M.E., **DRAWING NO-1B/B/03**

SCALE: N.T.S **DATE : 06.01.2021**

SHEET NUMBER : 03/05 **SIZE: A3**

Desgins By:

Deekshi Homes

HARI KRISHNAN V

Registered Structural Engineer GII

No.13 Kavi Mani Street, Periyar Nagar

Pallikaranai

Chennai - 600100.

Mobile : 9940667567

E-mail : deekshihomes@gmail.com

Website: www.deekshihomes.com

SEAL & SIGNATURE