


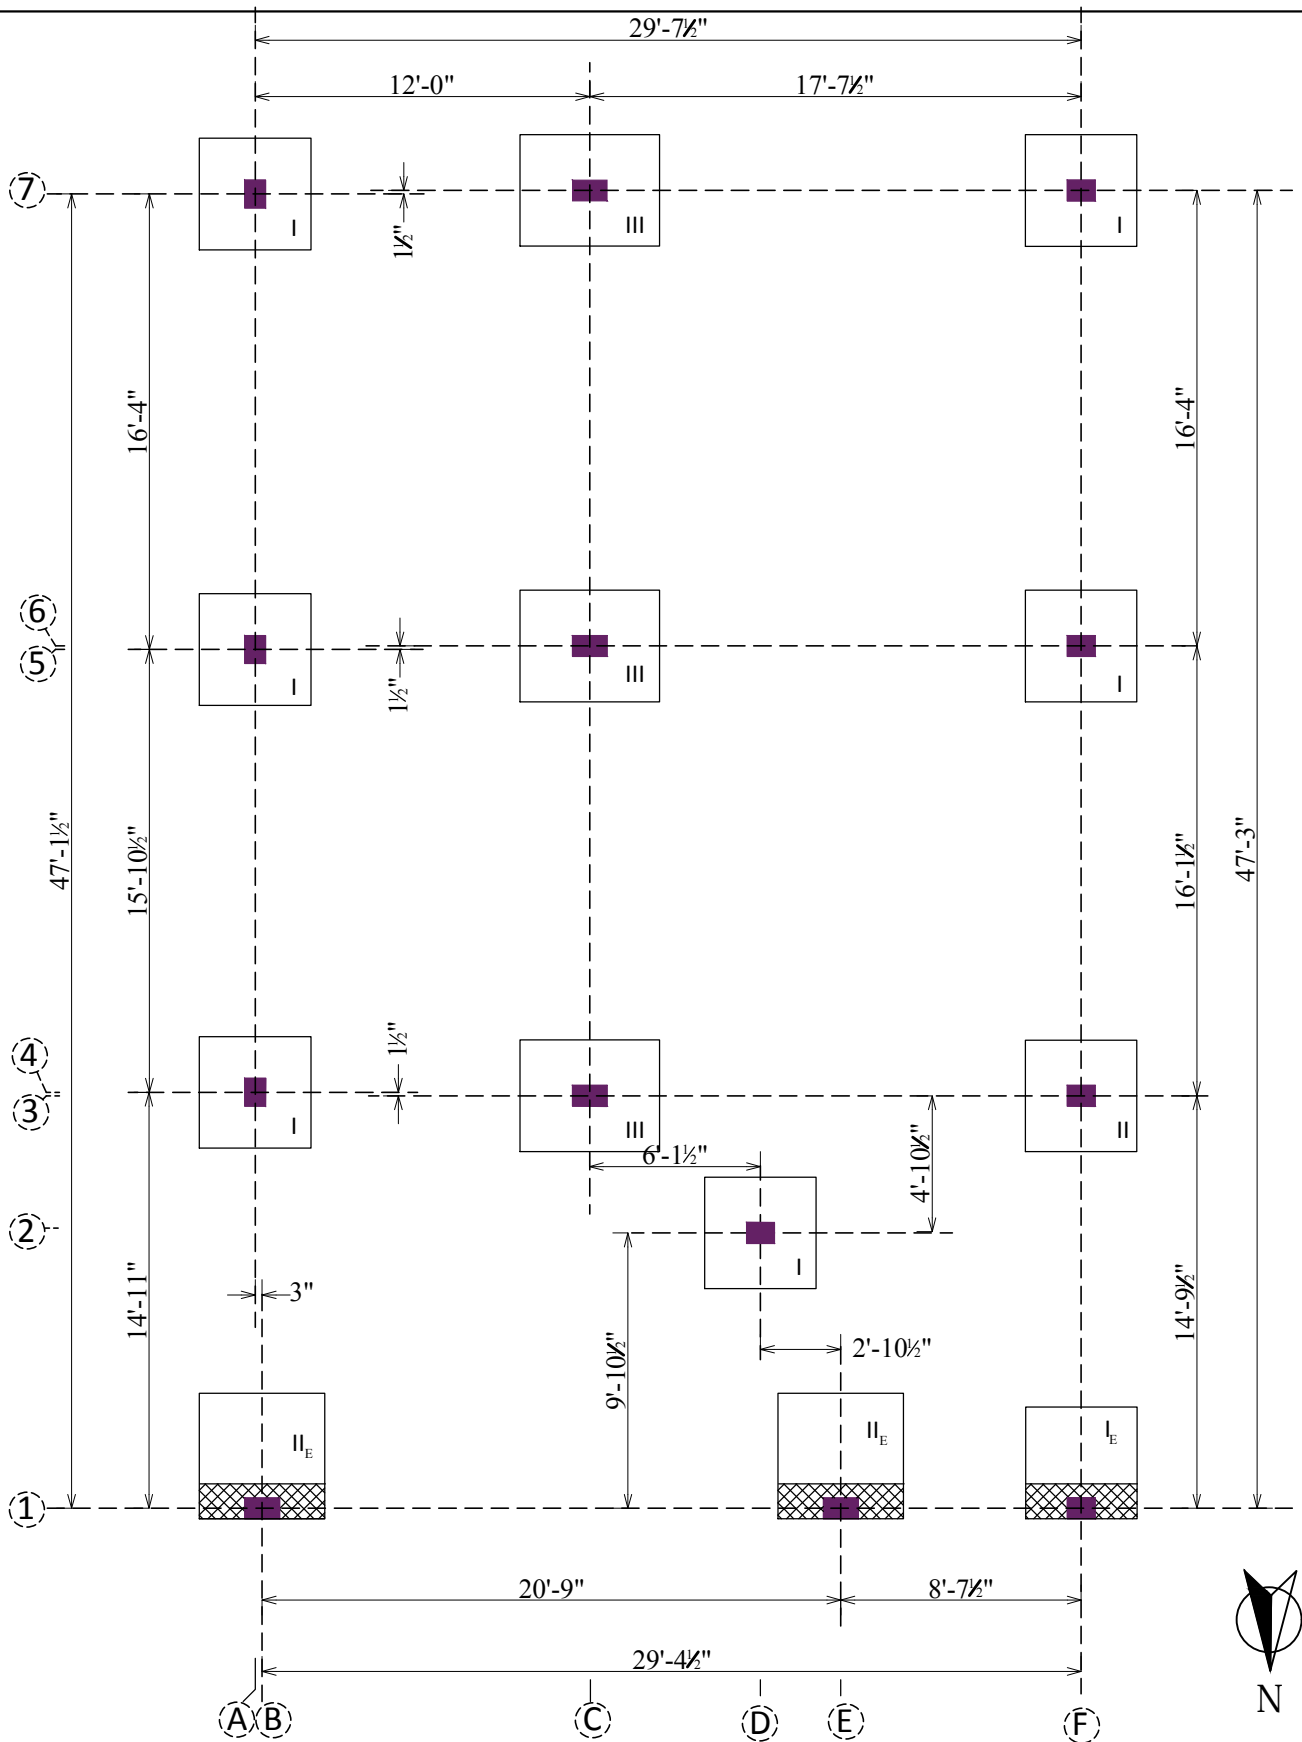

**PROPOSED RESIDENTIAL BUILDING
AT COIMBATORE.**

CENTRE LINE LAYOUT-REVISED

Column Type	Column Size	Footing Size
I	9" x 12"	4'3"x4'3"
I _E	9" x 12"	4'3"x4'3" (ECCENTRIC)
II _E	9" x 15"	4'6"x4'6" (ECCENTRIC)
III	9" x 15"	4'0"x5'0"

BUILTECH CONSTRUCTION
Er.Saravana Kumar
Mob:- +91 88700 10001
+91 9787876912