
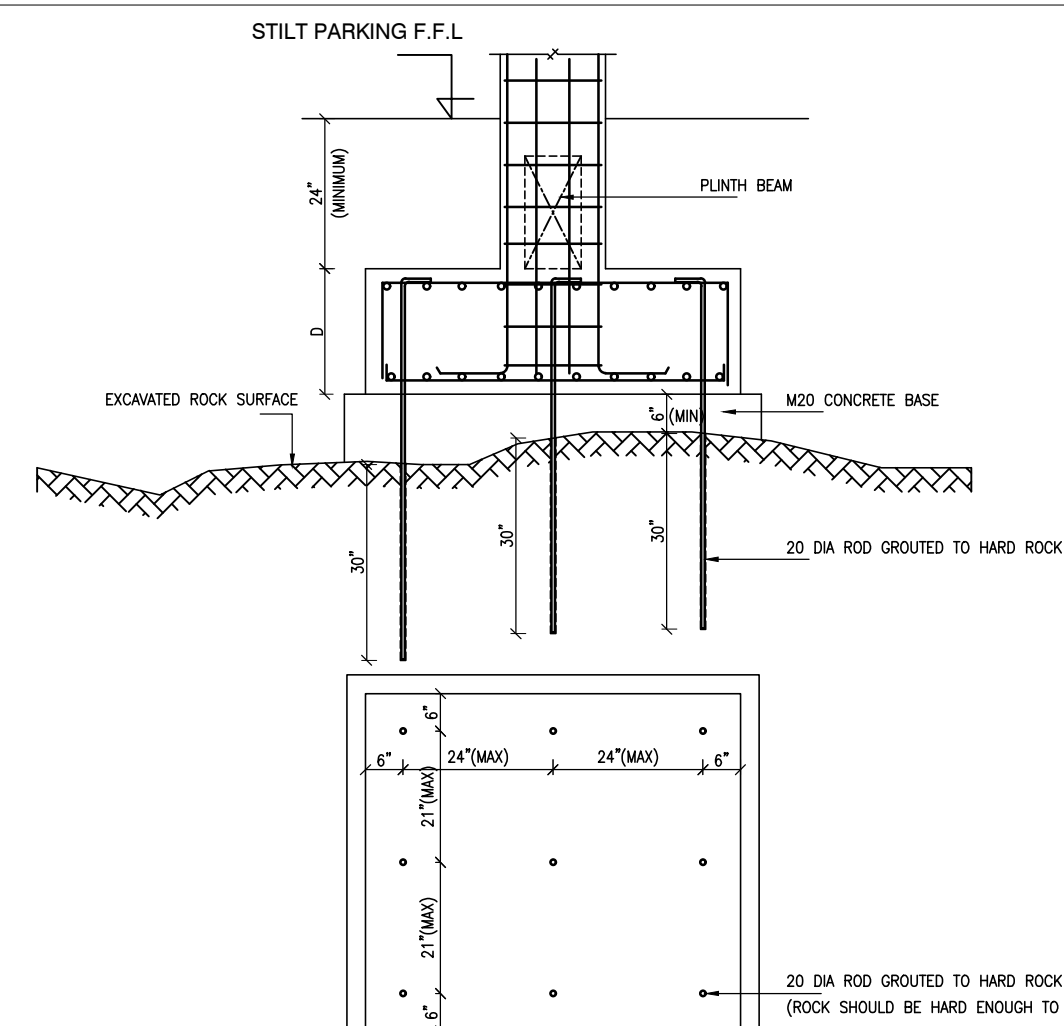
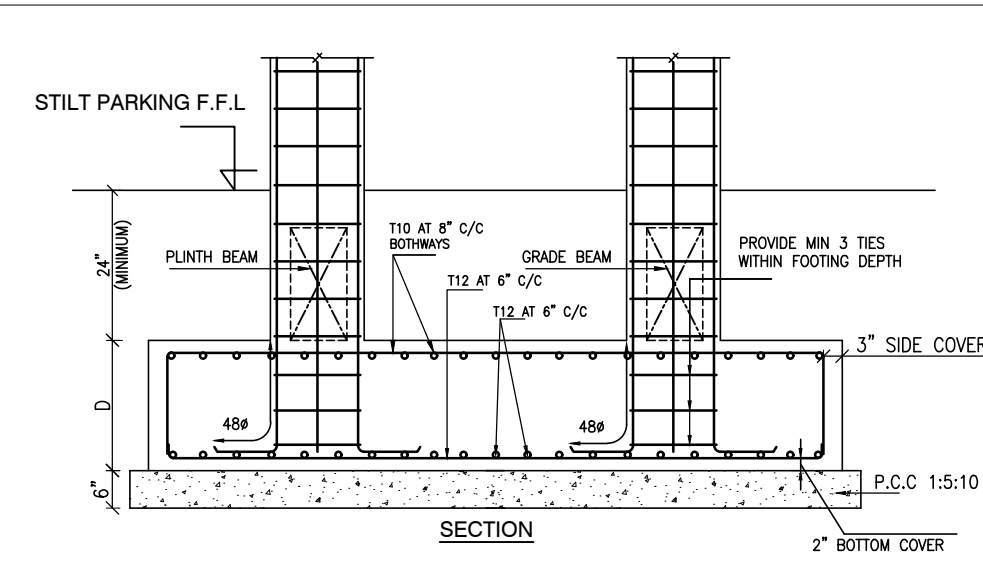
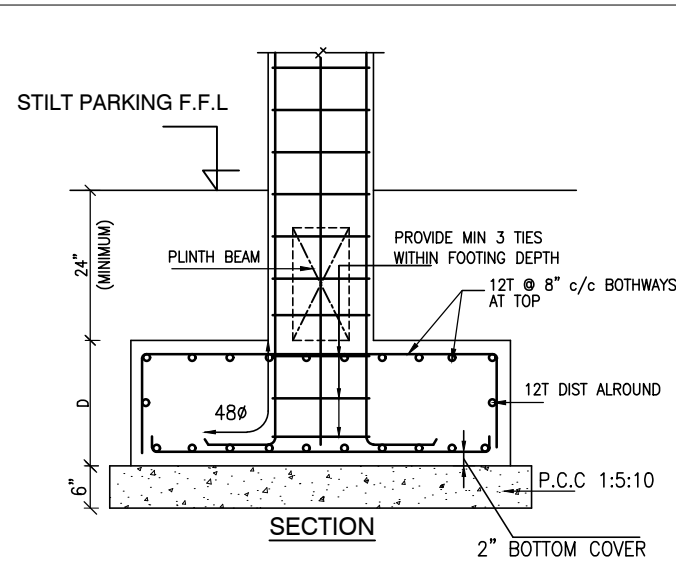
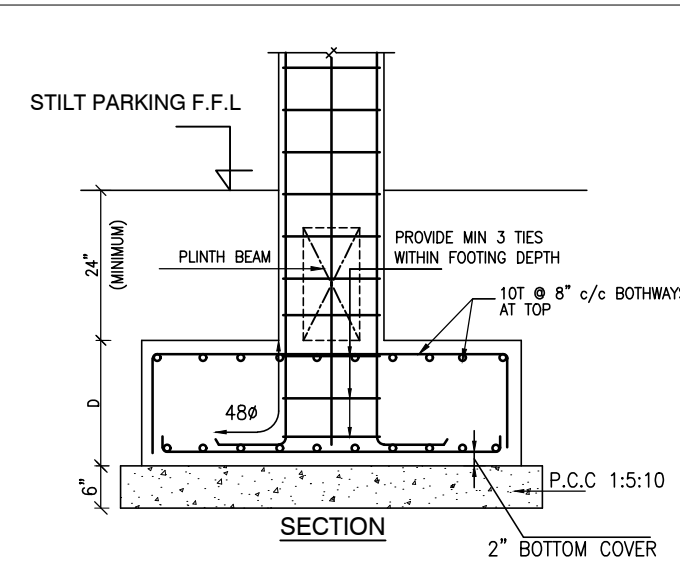


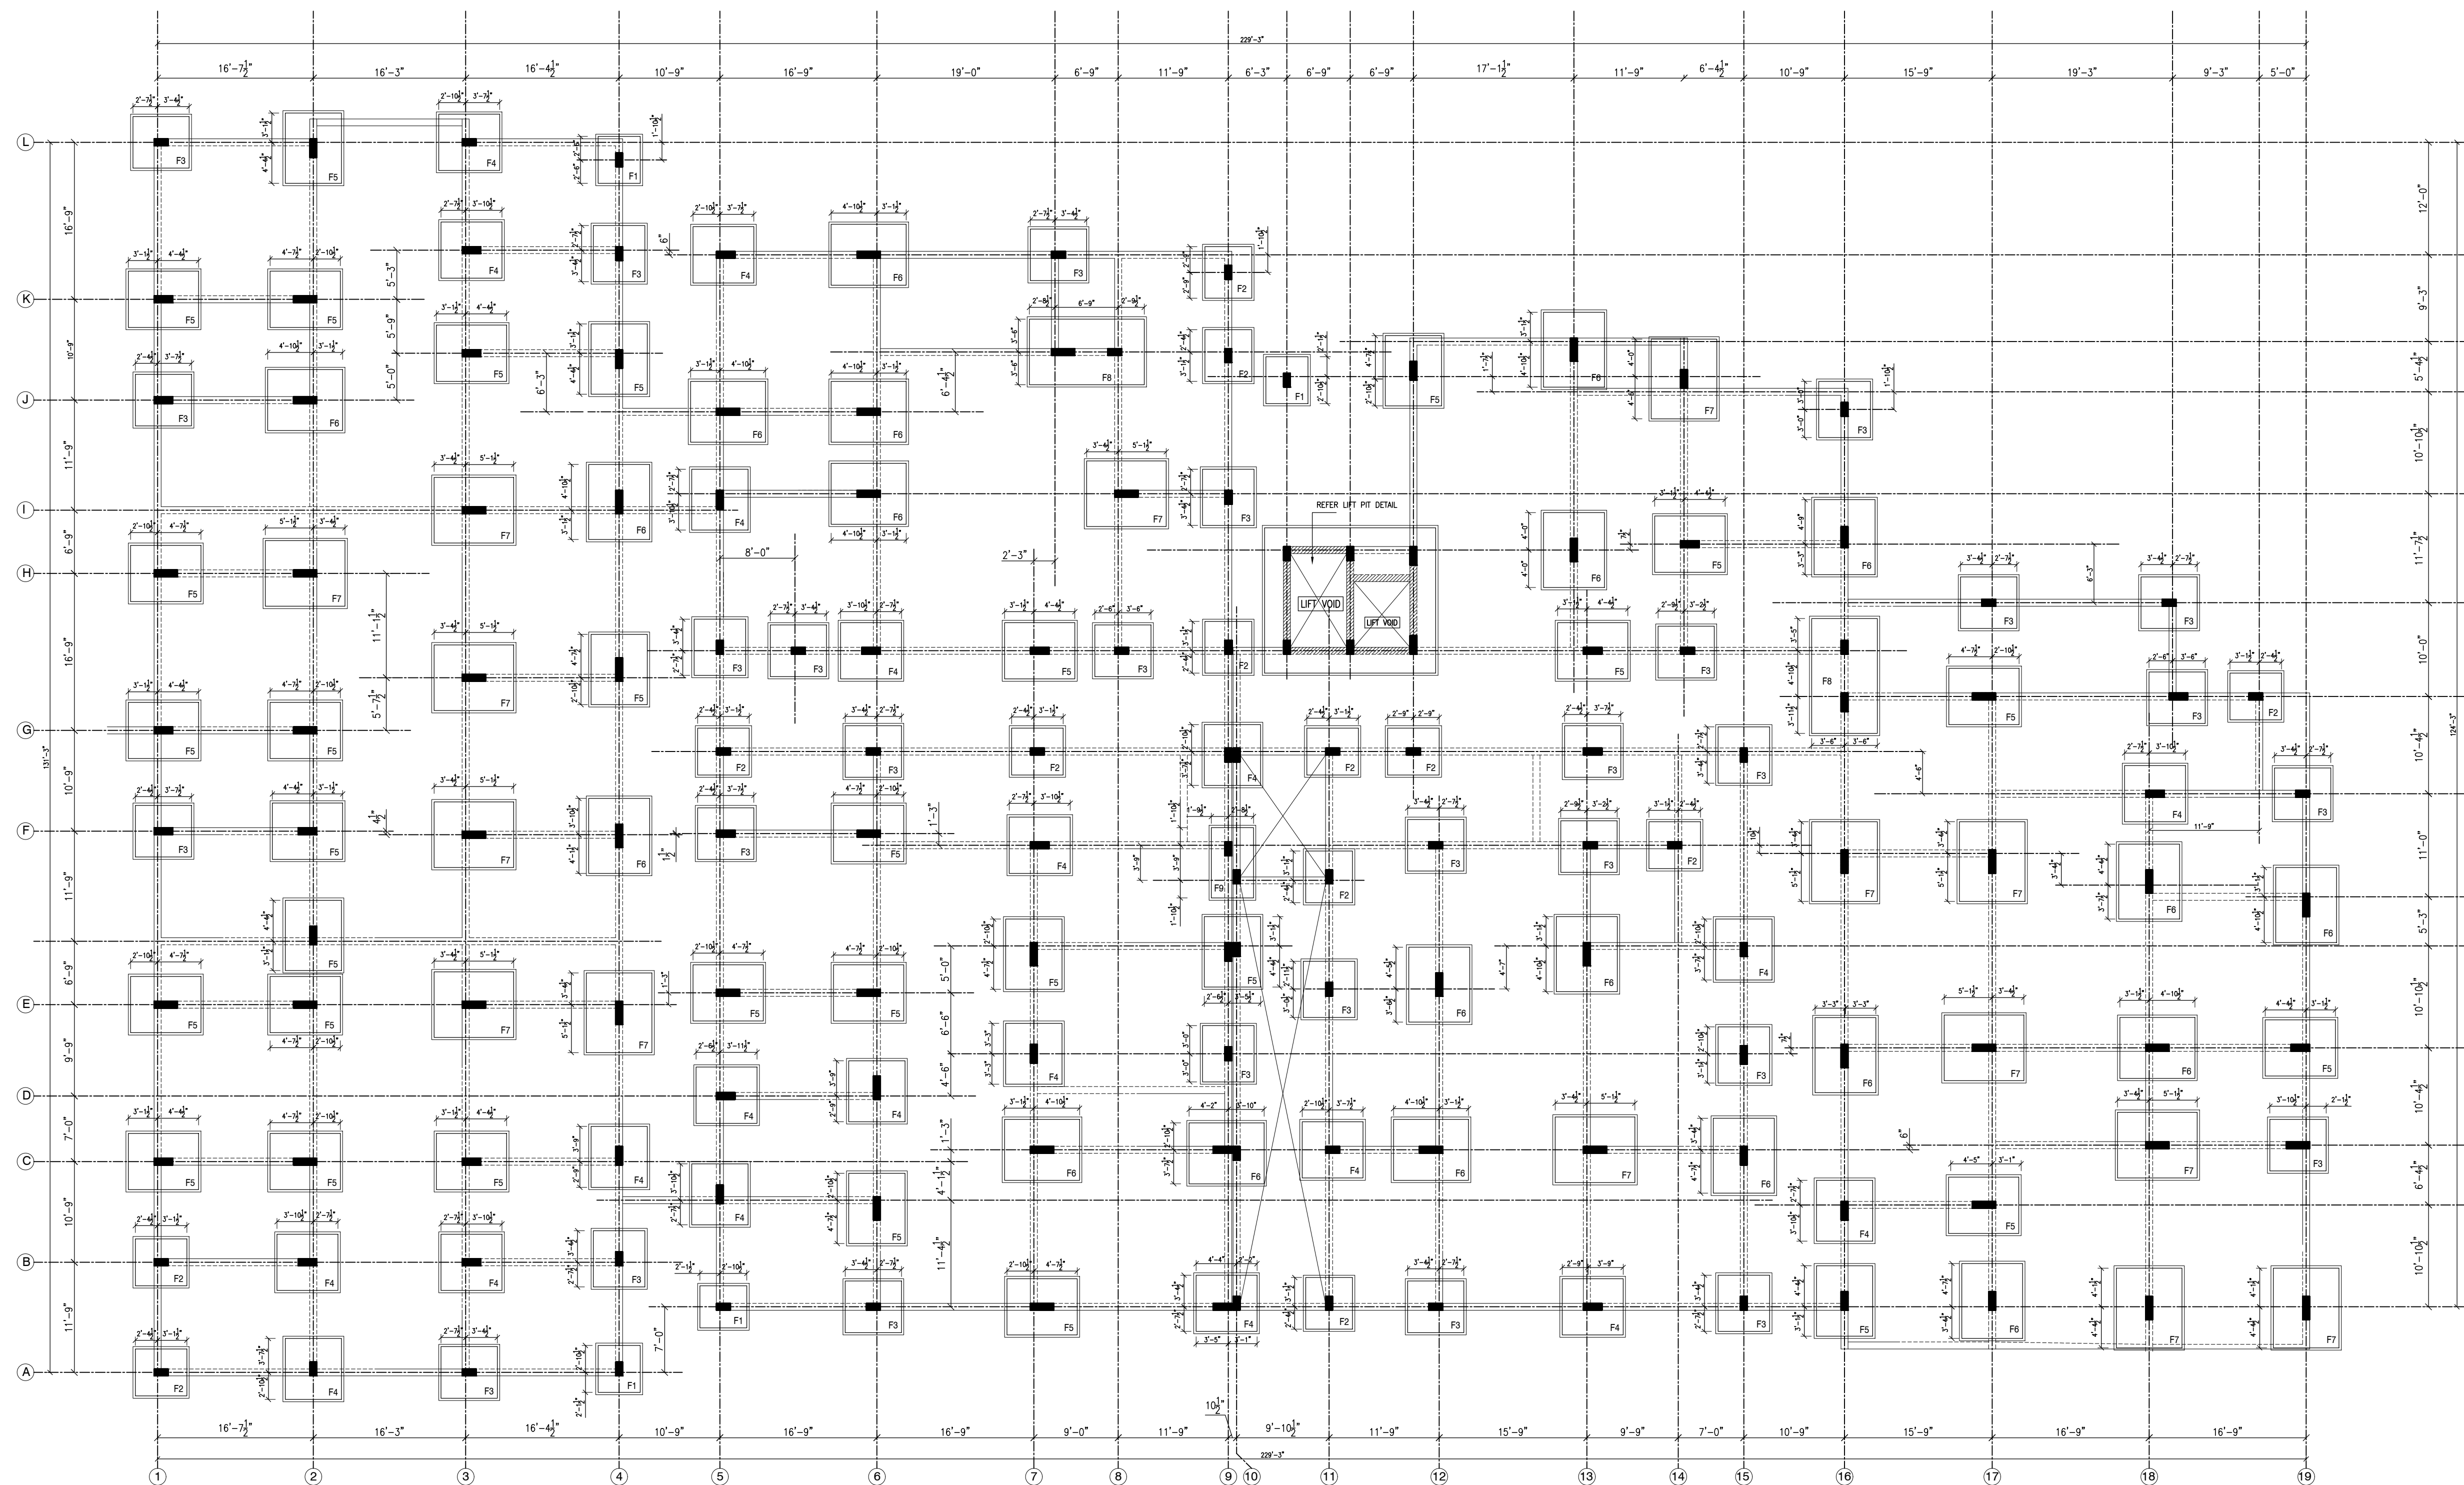

TYPE	FOOTING DETAILS				REFER
	L	B	D	FOOTING REINFORCEMENT	
F1	5'-0"	4'-6"	21"	12T AT 6" C/C BOTHWAYS	A
F2	5'-6"	5'-0"	21"	12T AT 6" C/C BOTHWAYS	A
F3	6'-0"	5'-6"	21"	12T AT 6" C/C BOTHWAYS	A
F4	6'-6"	6'-0"	24"	12T AT 6" C/C BOTHWAYS	A
F5	7'-6"	6'-0"	30"	12T AT 5" C/C BOTHWAYS	B
F6	8'-0"	6'-6"	30"	12T AT 5" C/C BOTHWAYS	B
F7	8'-6"	7'-0"	30"	12T AT 5" C/C BOTHWAYS	B
F8	12'-3"	7'-0"	24"	12T AT 5" C/C BOTHWAYS	C
F9	7'-6"	4'-6"	24"	12T AT 6" C/C BOTHWAYS	C